


E1 Front Elevation
N.T.S.

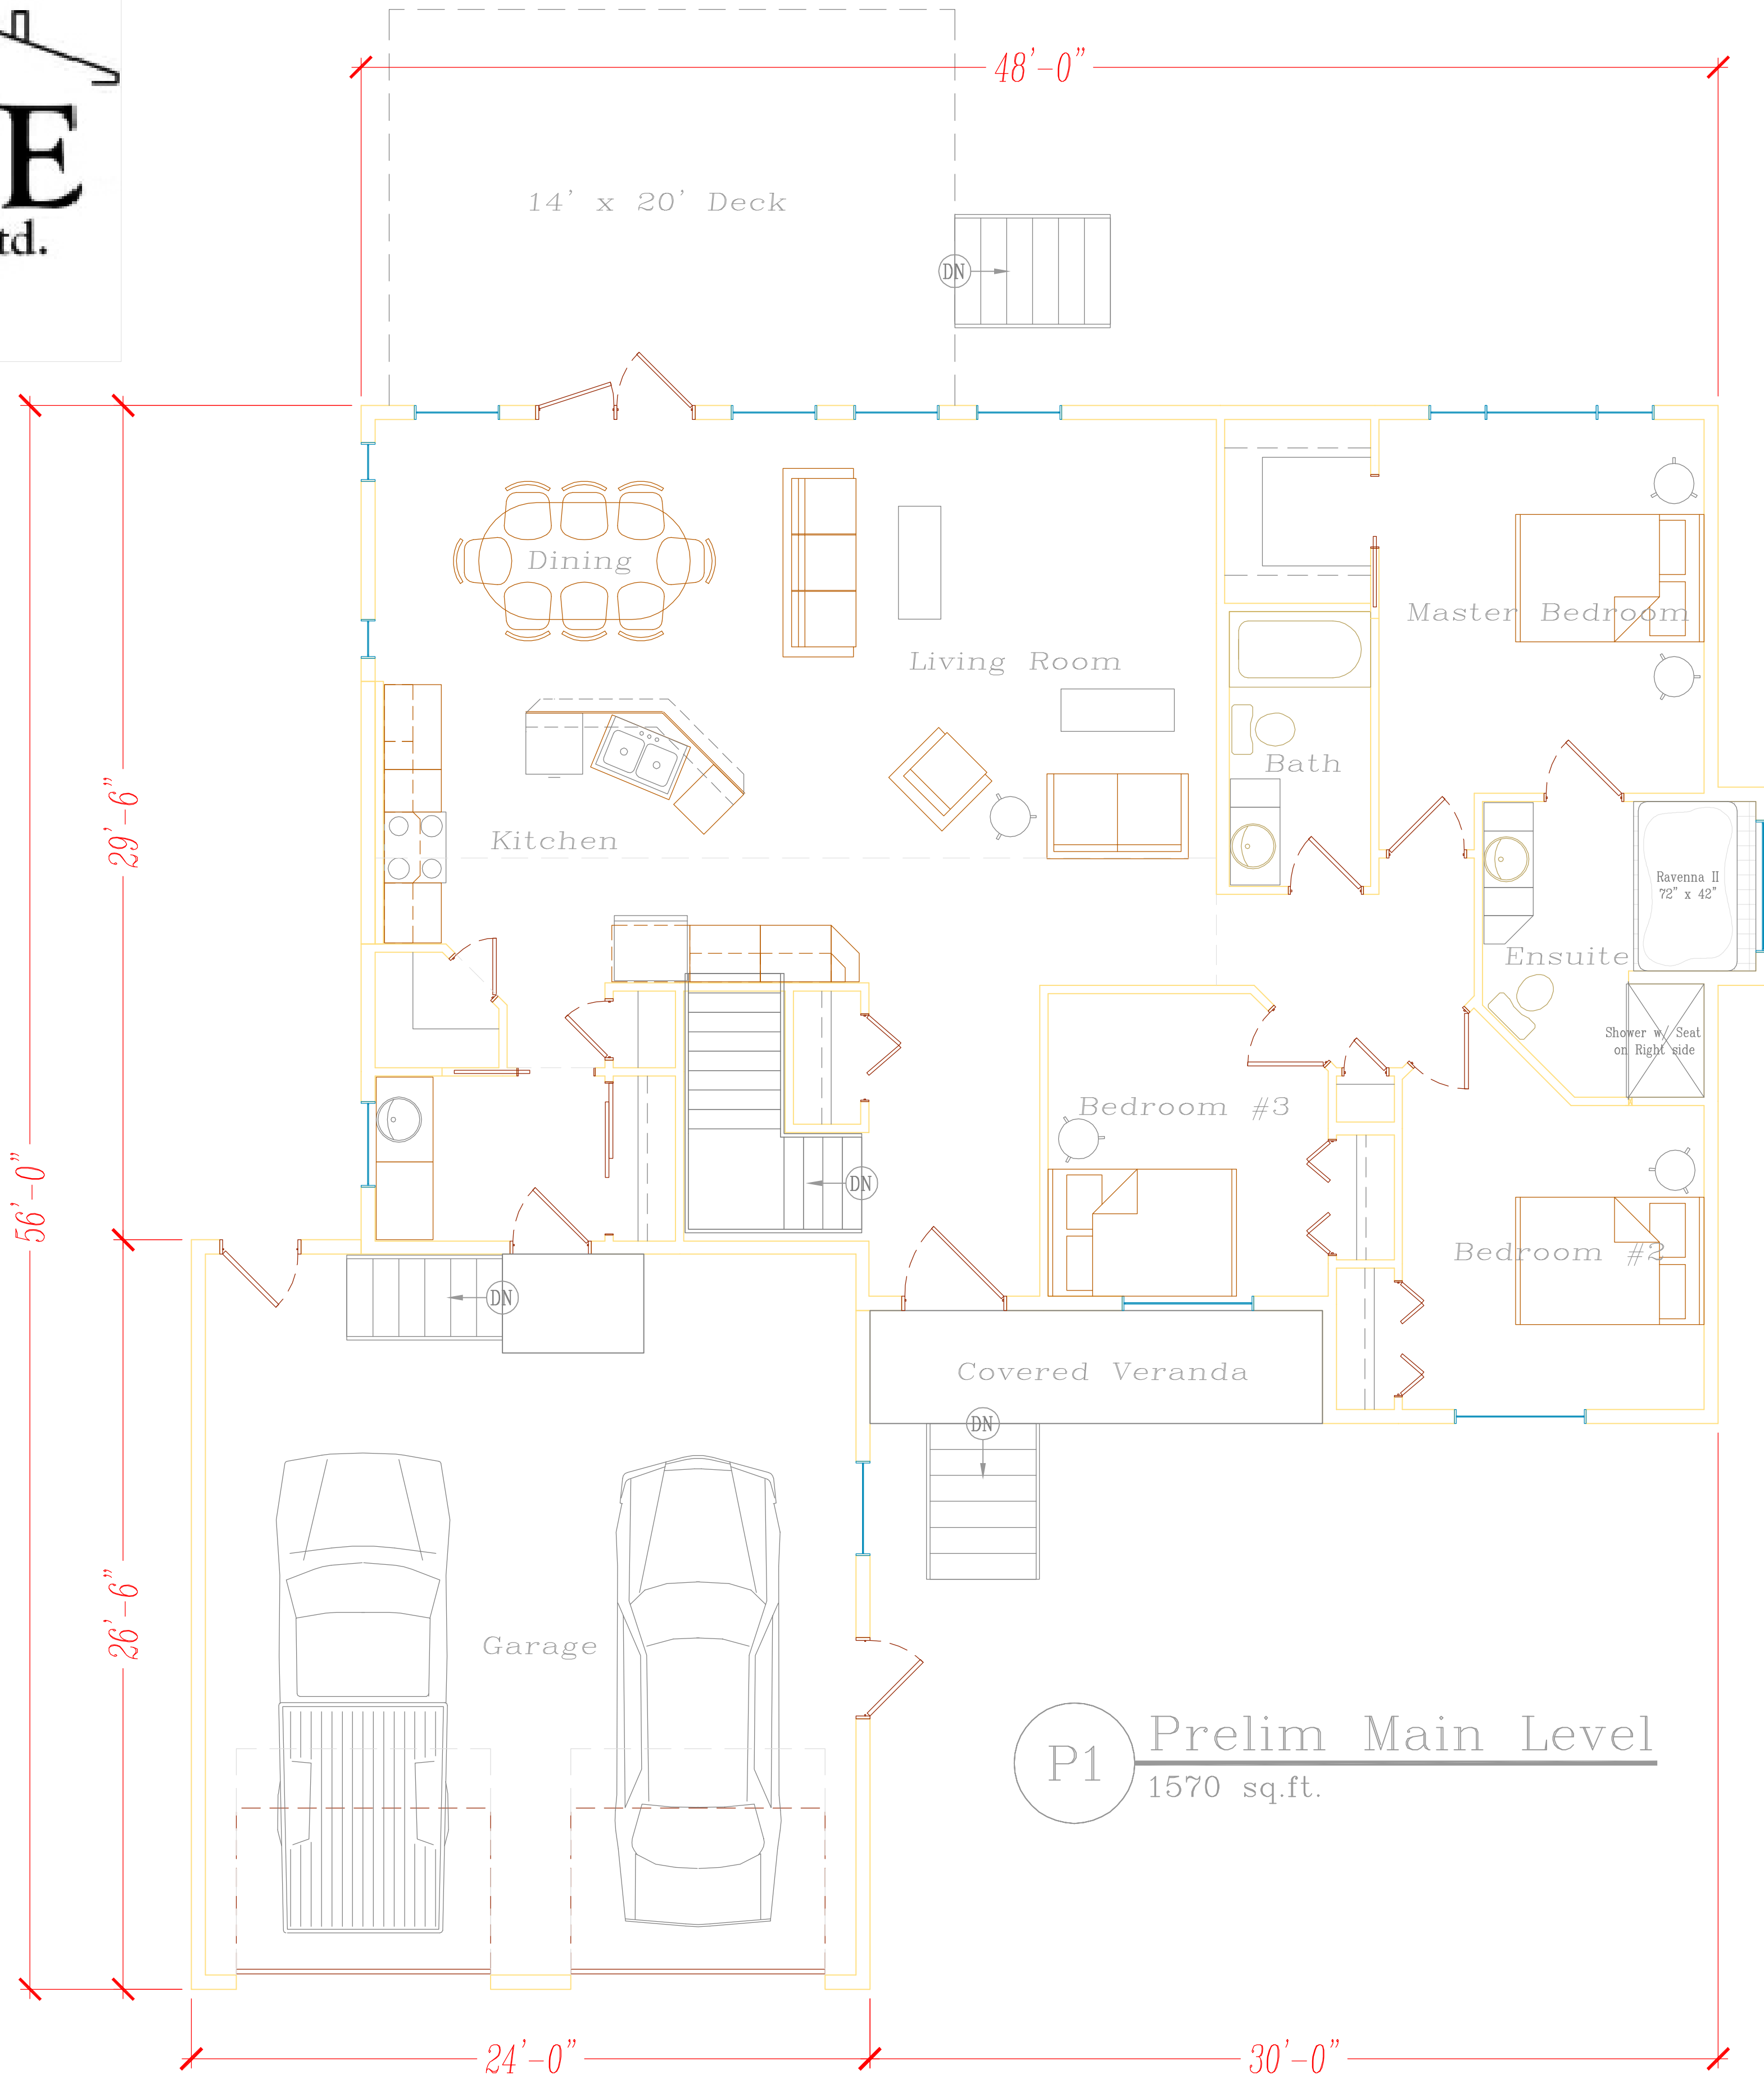

P1 Prelim Main Level
1570 sq.ft.